

CMRS MASTER PLAN



SINGLE
FRONT



SINGLE

BACK



FAMILY


BACK




FAMILY

FRONT



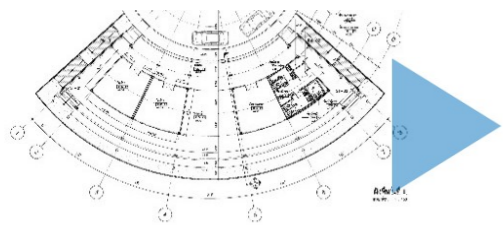

KEYPLAN

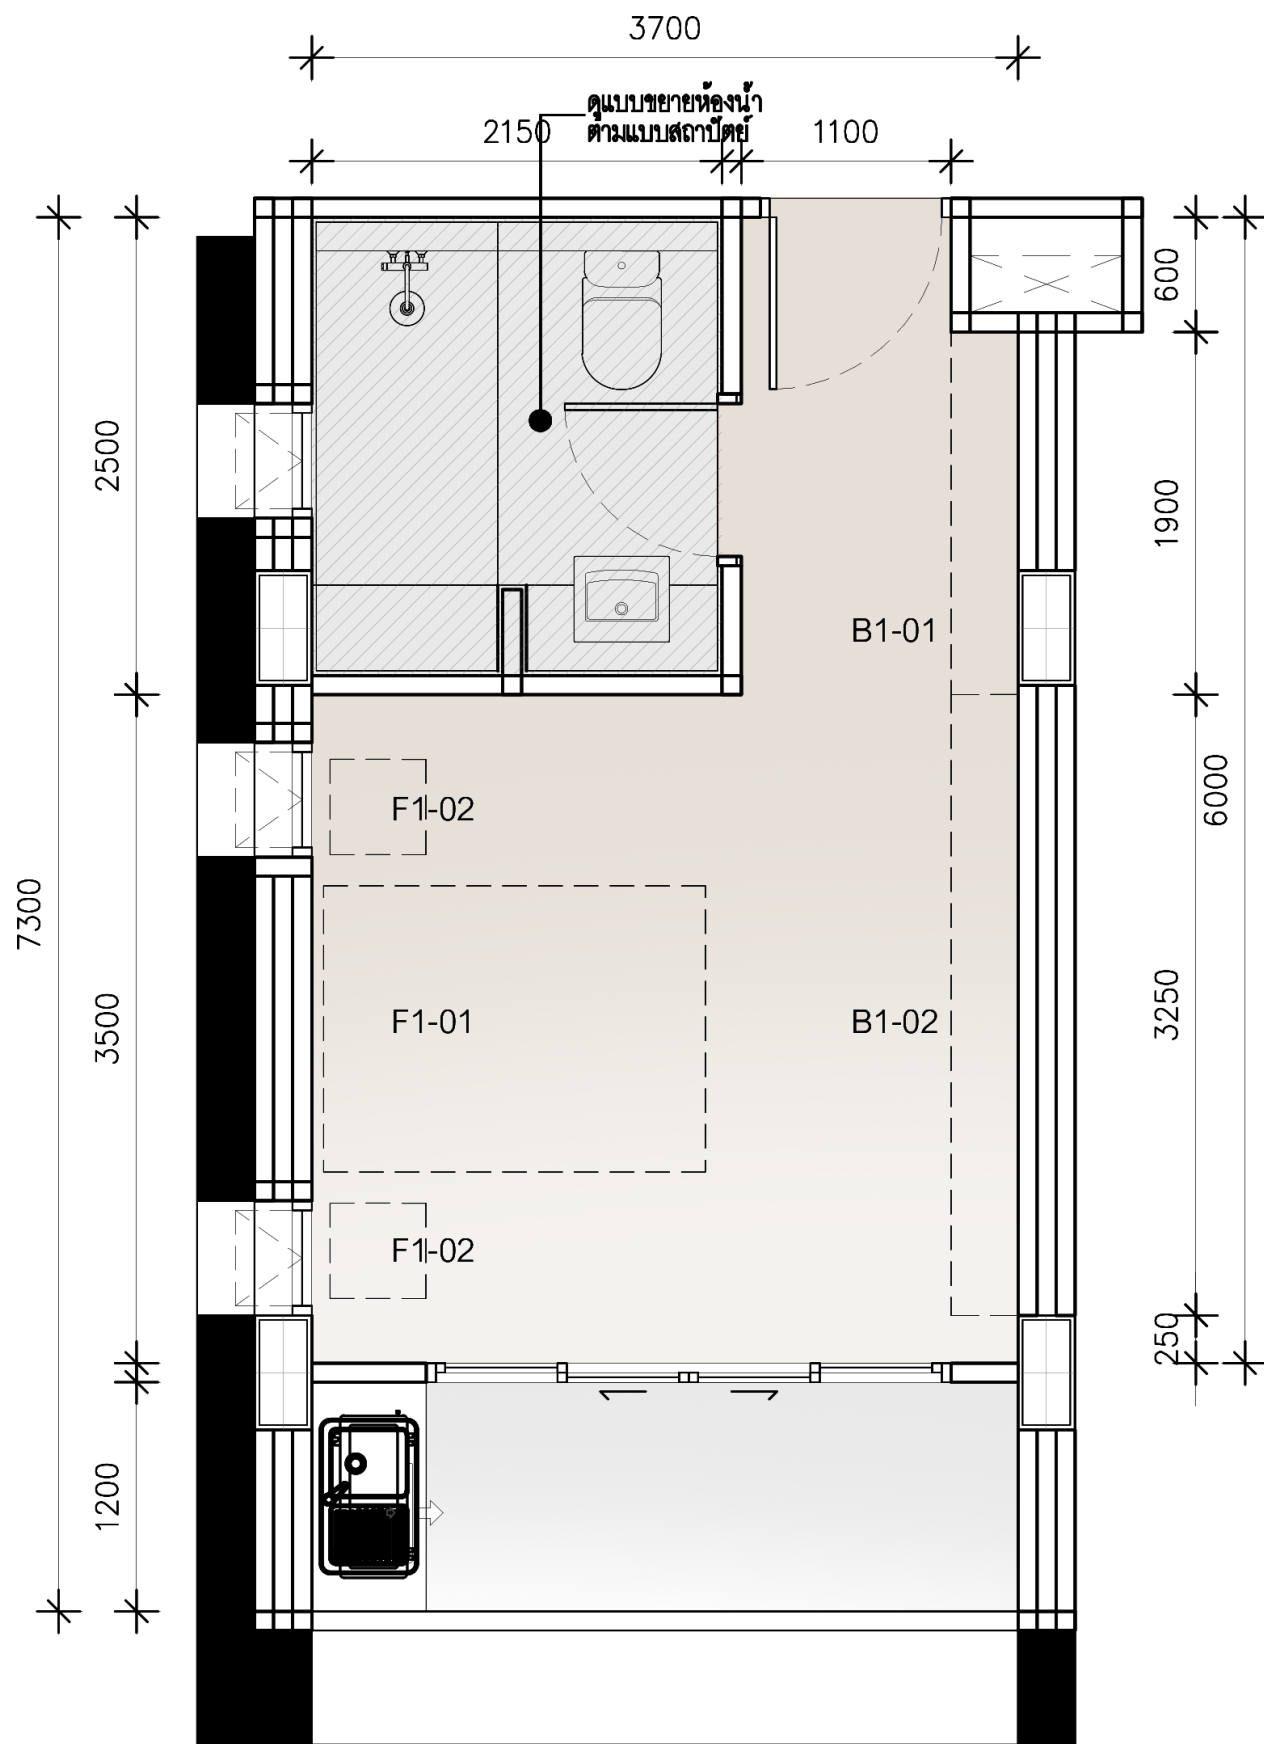


LIST OF LOOSE FURNITURE

SYMBOL	DESCRIPTION	AREA	QTY.	NOTE
F1-01	BED KING SIZE 5'	BEDROOM	1	NOT INCLUDE BUDGET
F1-02	NIGHT TABLE	BEDROOM	2	NOT INCLUDE BUDGET

LIST OF BUILT-IN FURNITURE

SYMBOL	DESCRIPTION	AREA	QTY.	NOTE
B1-01	WARDROBE	FOYER	1	NOT INCLUDE BUDGET
B1-02	TV CABINET	BEDROOM	1	NOT INCLUDE BUDGET

UNIT TYPE FURNITURE LAYOUT PLAN (TYPE 1)
 ID- SCALE 1 : 50

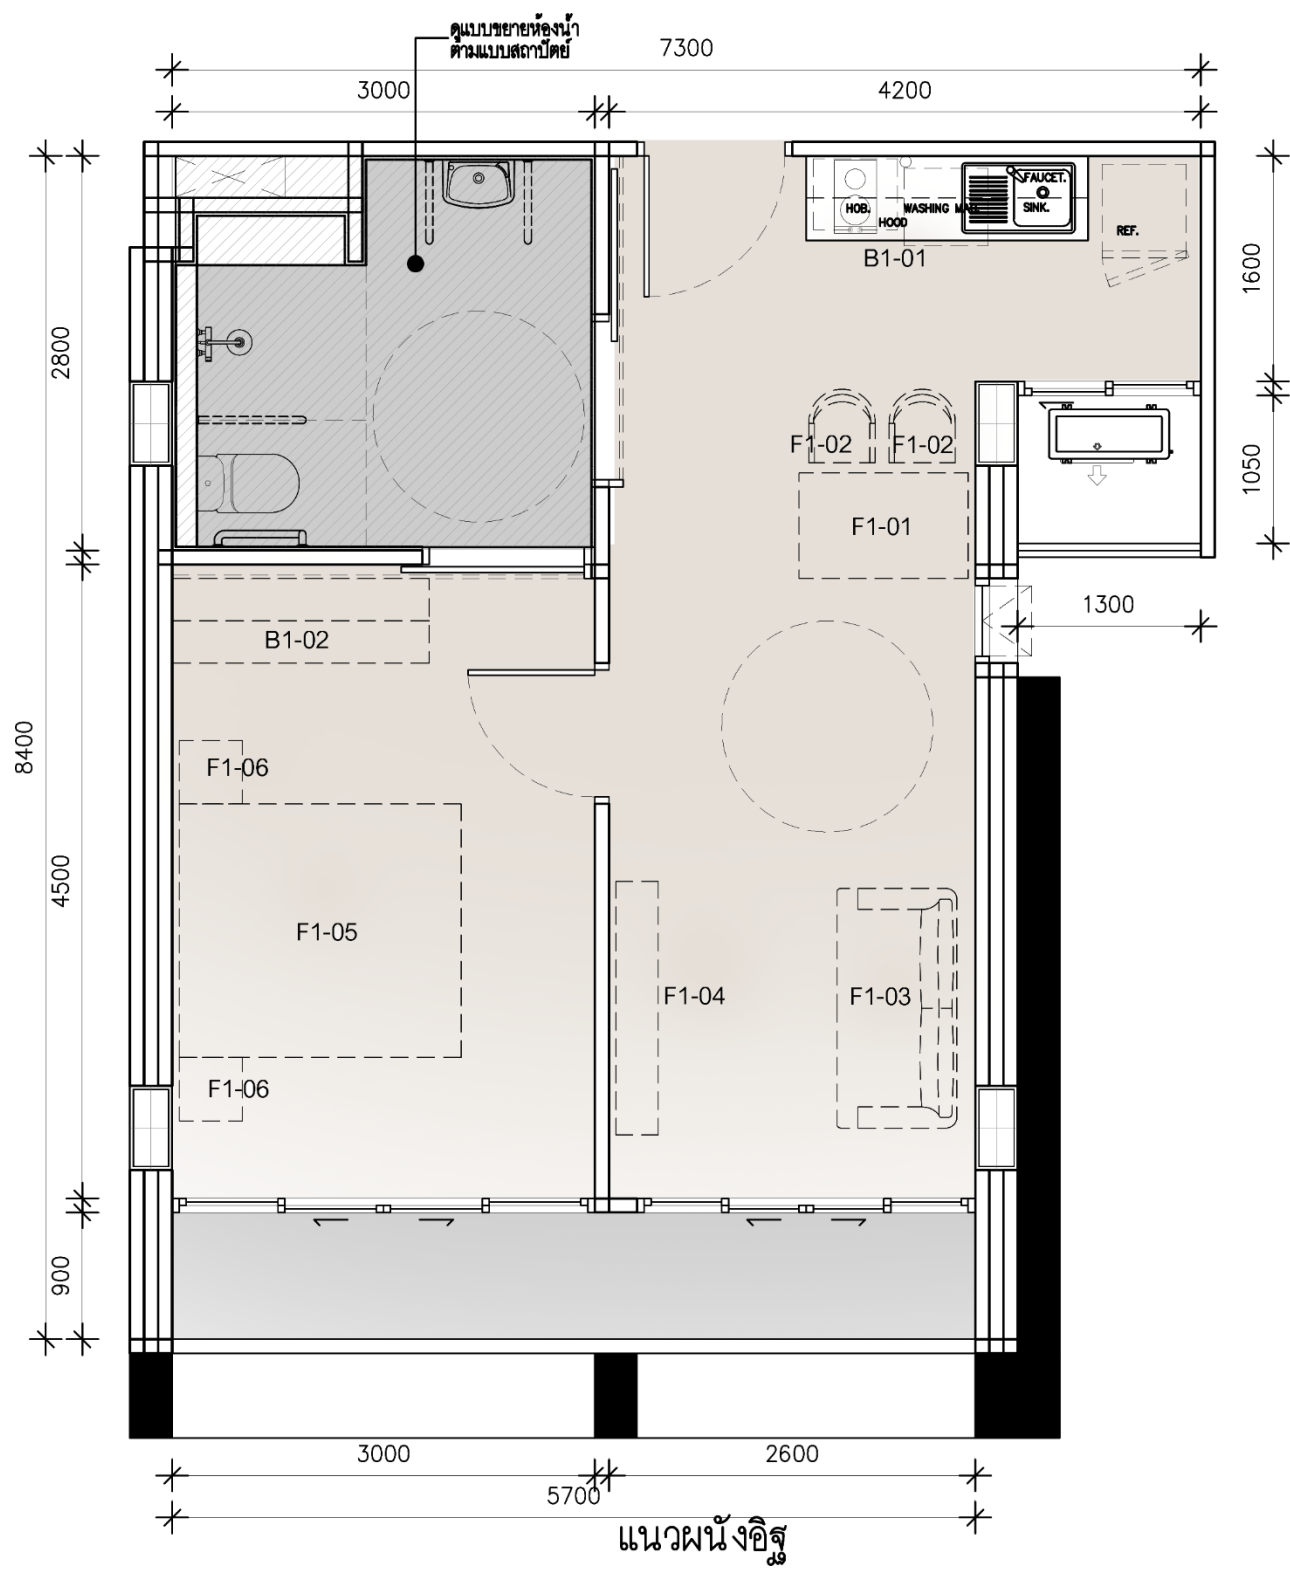

LIST OF LOOSE FURNITURE

SYMBOL	DESCRIPTION	AREA	QTY.	NOTE
F1-01	DINING TABLE	DINING AREA	1	NOT INCLUDE BUDGET
F1-02	DINING CHAIR	DINING AREA	2	NOT INCLUDE BUDGET
F1-03	SOFA	LIVING AREA	1	NOT INCLUDE BUDGET
F1-04	TV CABINET	LIVING AREA	1	NOT INCLUDE BUDGET
F1-05	BED KING SIZE 6'	BEDROOM	1	NOT INCLUDE BUDGET
F1-06	NIGHT TABLE	BEDROOM	2	NOT INCLUDE BUDGET

LIST OF BUILT-IN FURNITURE

SYMBOL	DESCRIPTION	AREA	QTY.	NOTE
B1-01	WARDROBE	FOYER	1	NOT INCLUDE BUDGET
B1-02	TV CABINET	BEDROOM	1	NOT INCLUDE BUDGET

UNIT TYPE FURNITURE LAYOUT PLAN (TYPE 3 HANDICAP)
 ID- SCALE 1 : 50